




Project				
139, Bradford Rd & 2 Gathorne Street				
For				
Cornerstone Church Brighthouse				
Job Number	Drawing Number	Revision	Scale	Date
103.1	PR 09		1: 50	April 2022

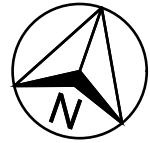


PROPOSED GROUND FLOOR PLAN

06.07.2022 - Dimensions indicated to assist in quantifying the extent of the proposed works

MAIN ENTRANCE

No. 1 Industrial Street
(Adjacent Property)

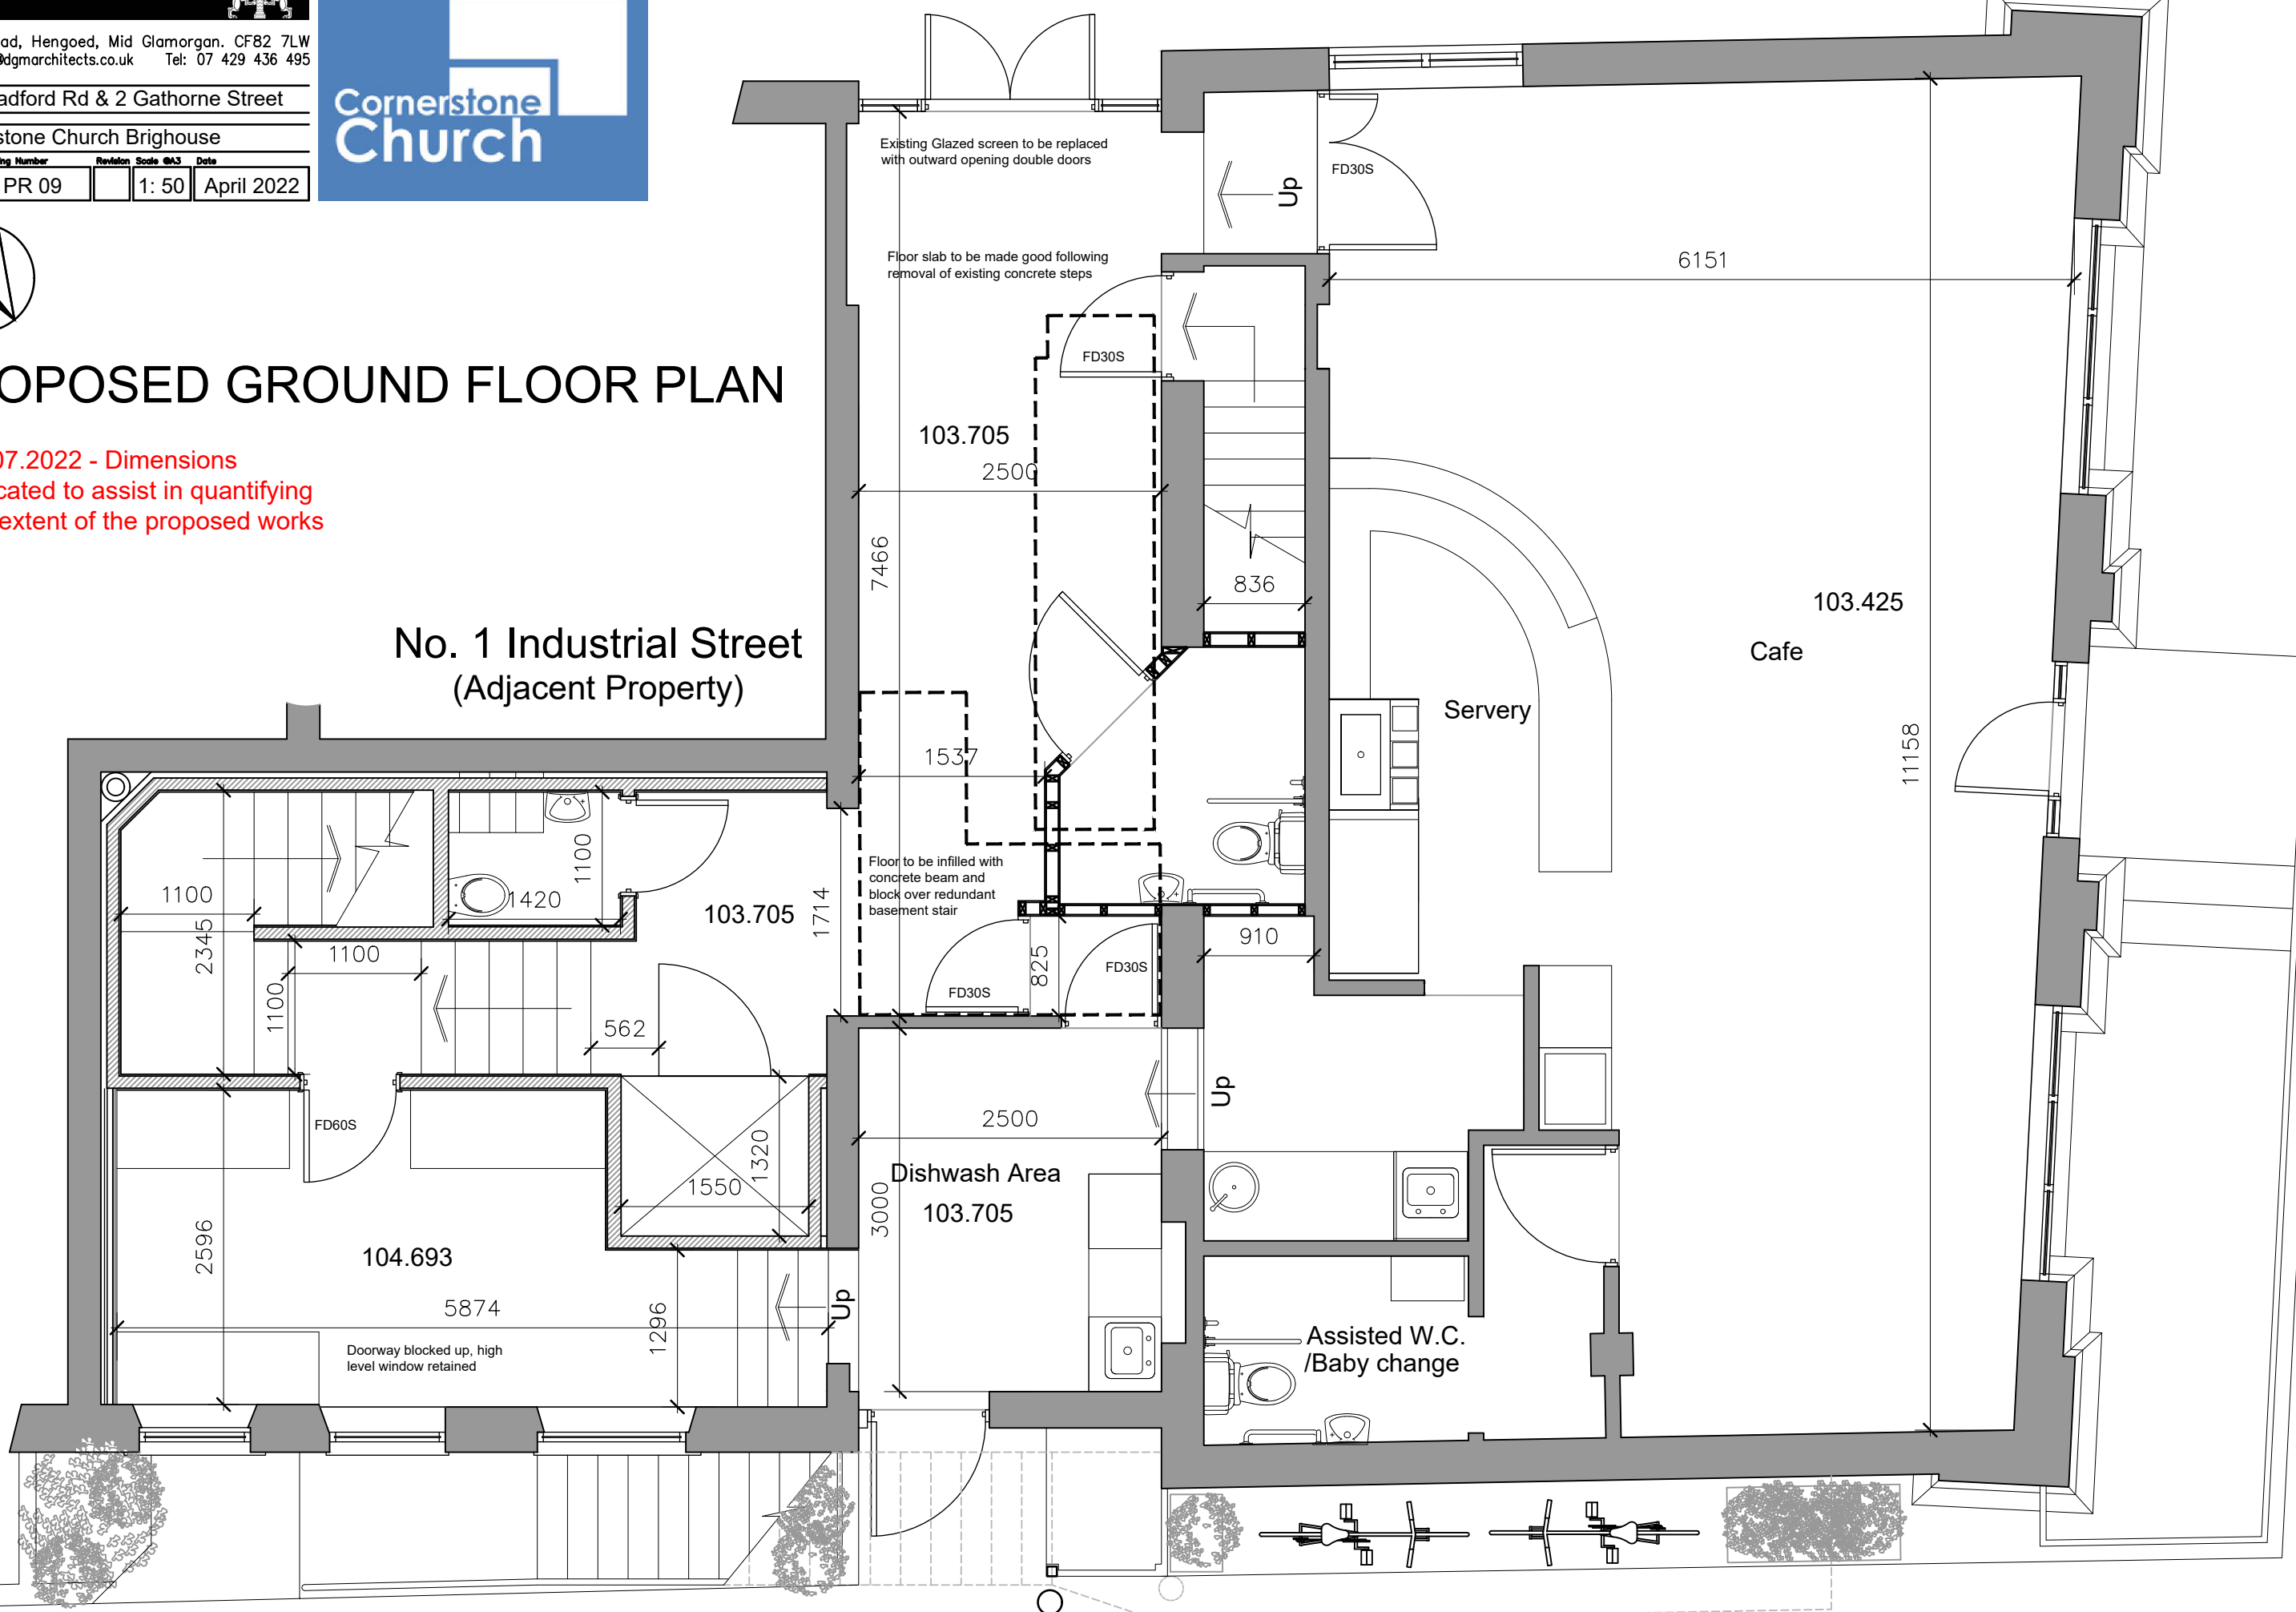

Proposed position of lamppost

Dotted line to represent the extent that the proposed fire escape would overhang the pavement, maximum 450mm overhang at a minimum height of 3200mm