




• THIS DRAWING IS COPYRIGHT
 • ALL DIMENSIONS TO BE CHECKED ON SITE
 • ANY DISCREPANCIES TO BE REPORTED TO THE ARCHITECT
 • DO NOT SCALE THIS DRAWING

REVISIONS		
No	DESCRIPTION	DATE

CORNERSTONE CHURCH BRIGHOUSE

Industrial Street

Gathorne Street

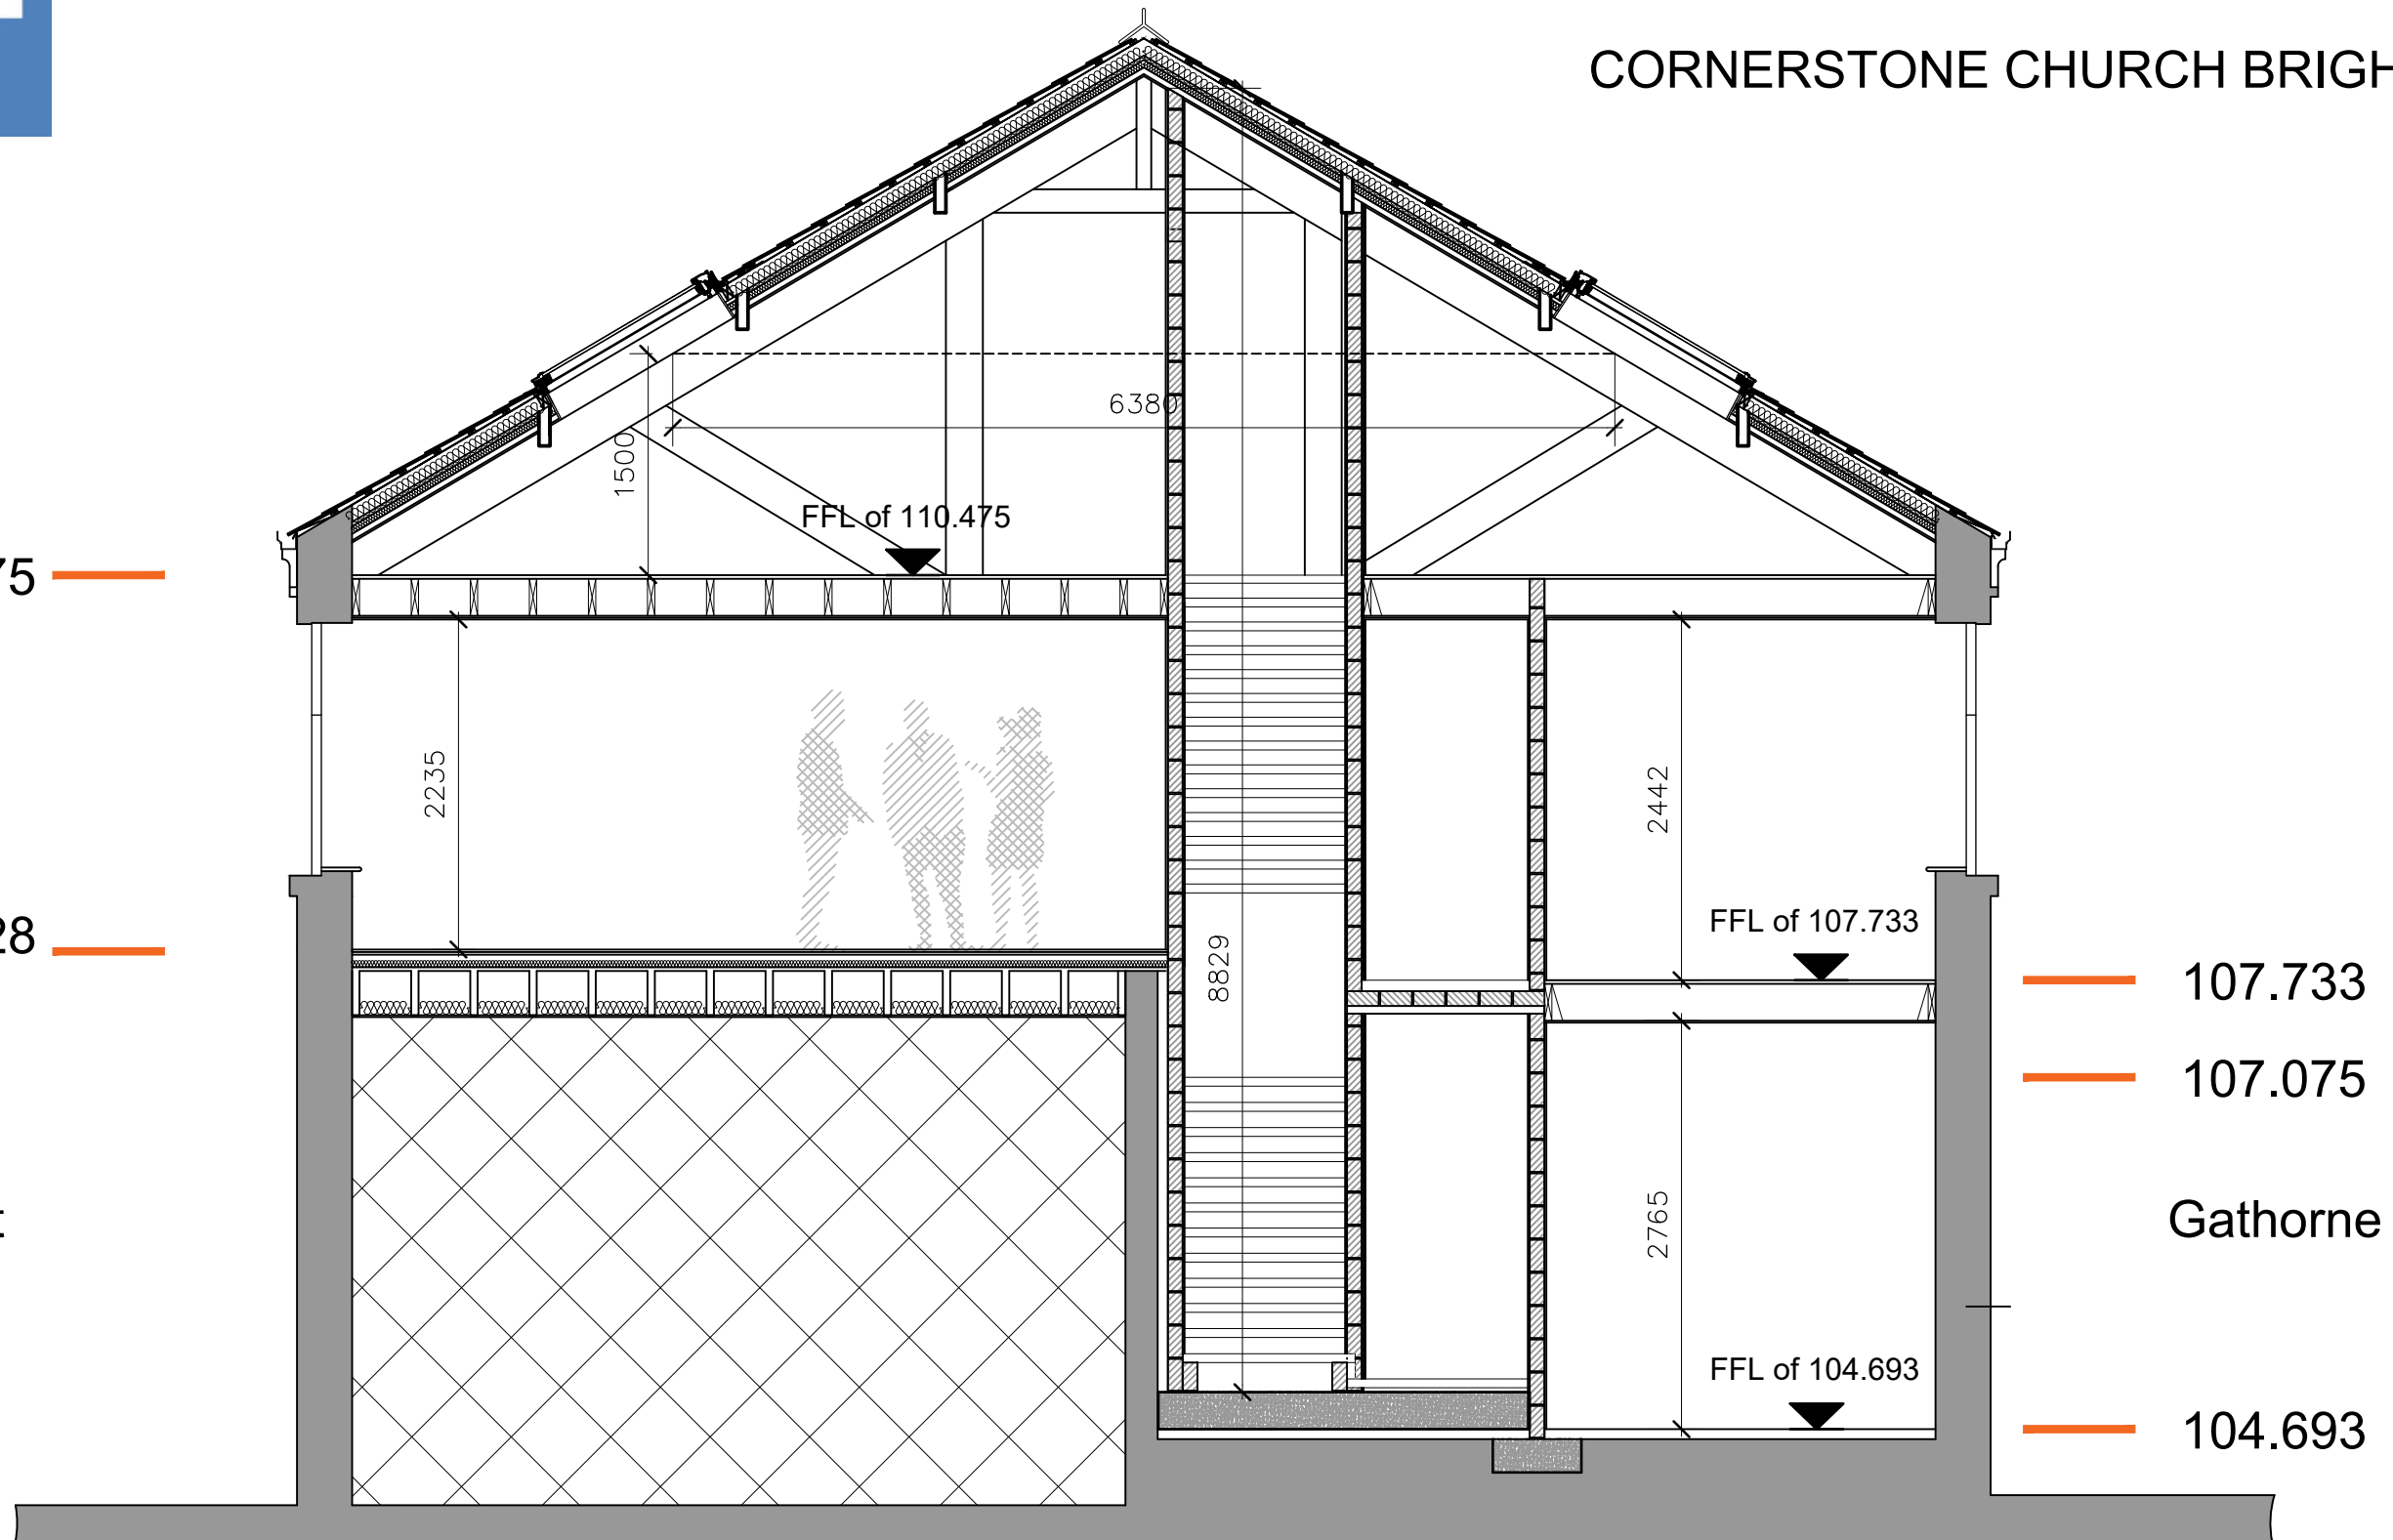

110.475

107.928

107.733

107.075

104.693

SECTION 5

06.07.2022 - Dimensions indicated to assist in quantifying the extent of the proposed works



14 Park Road, Hengoed, Mid Glamorgan. CF82 7LW
 david.morley@dgmarchitects.co.uk Tel: 07 429 436 495

Project				
139, Bradford Rd & 2 Gathorne Street				
For				
Cornerstone Church Brighthouse				
Job Number	Drawing Number	Revision	Scale	Date
103.1	PR 21		1:50	April 2022