


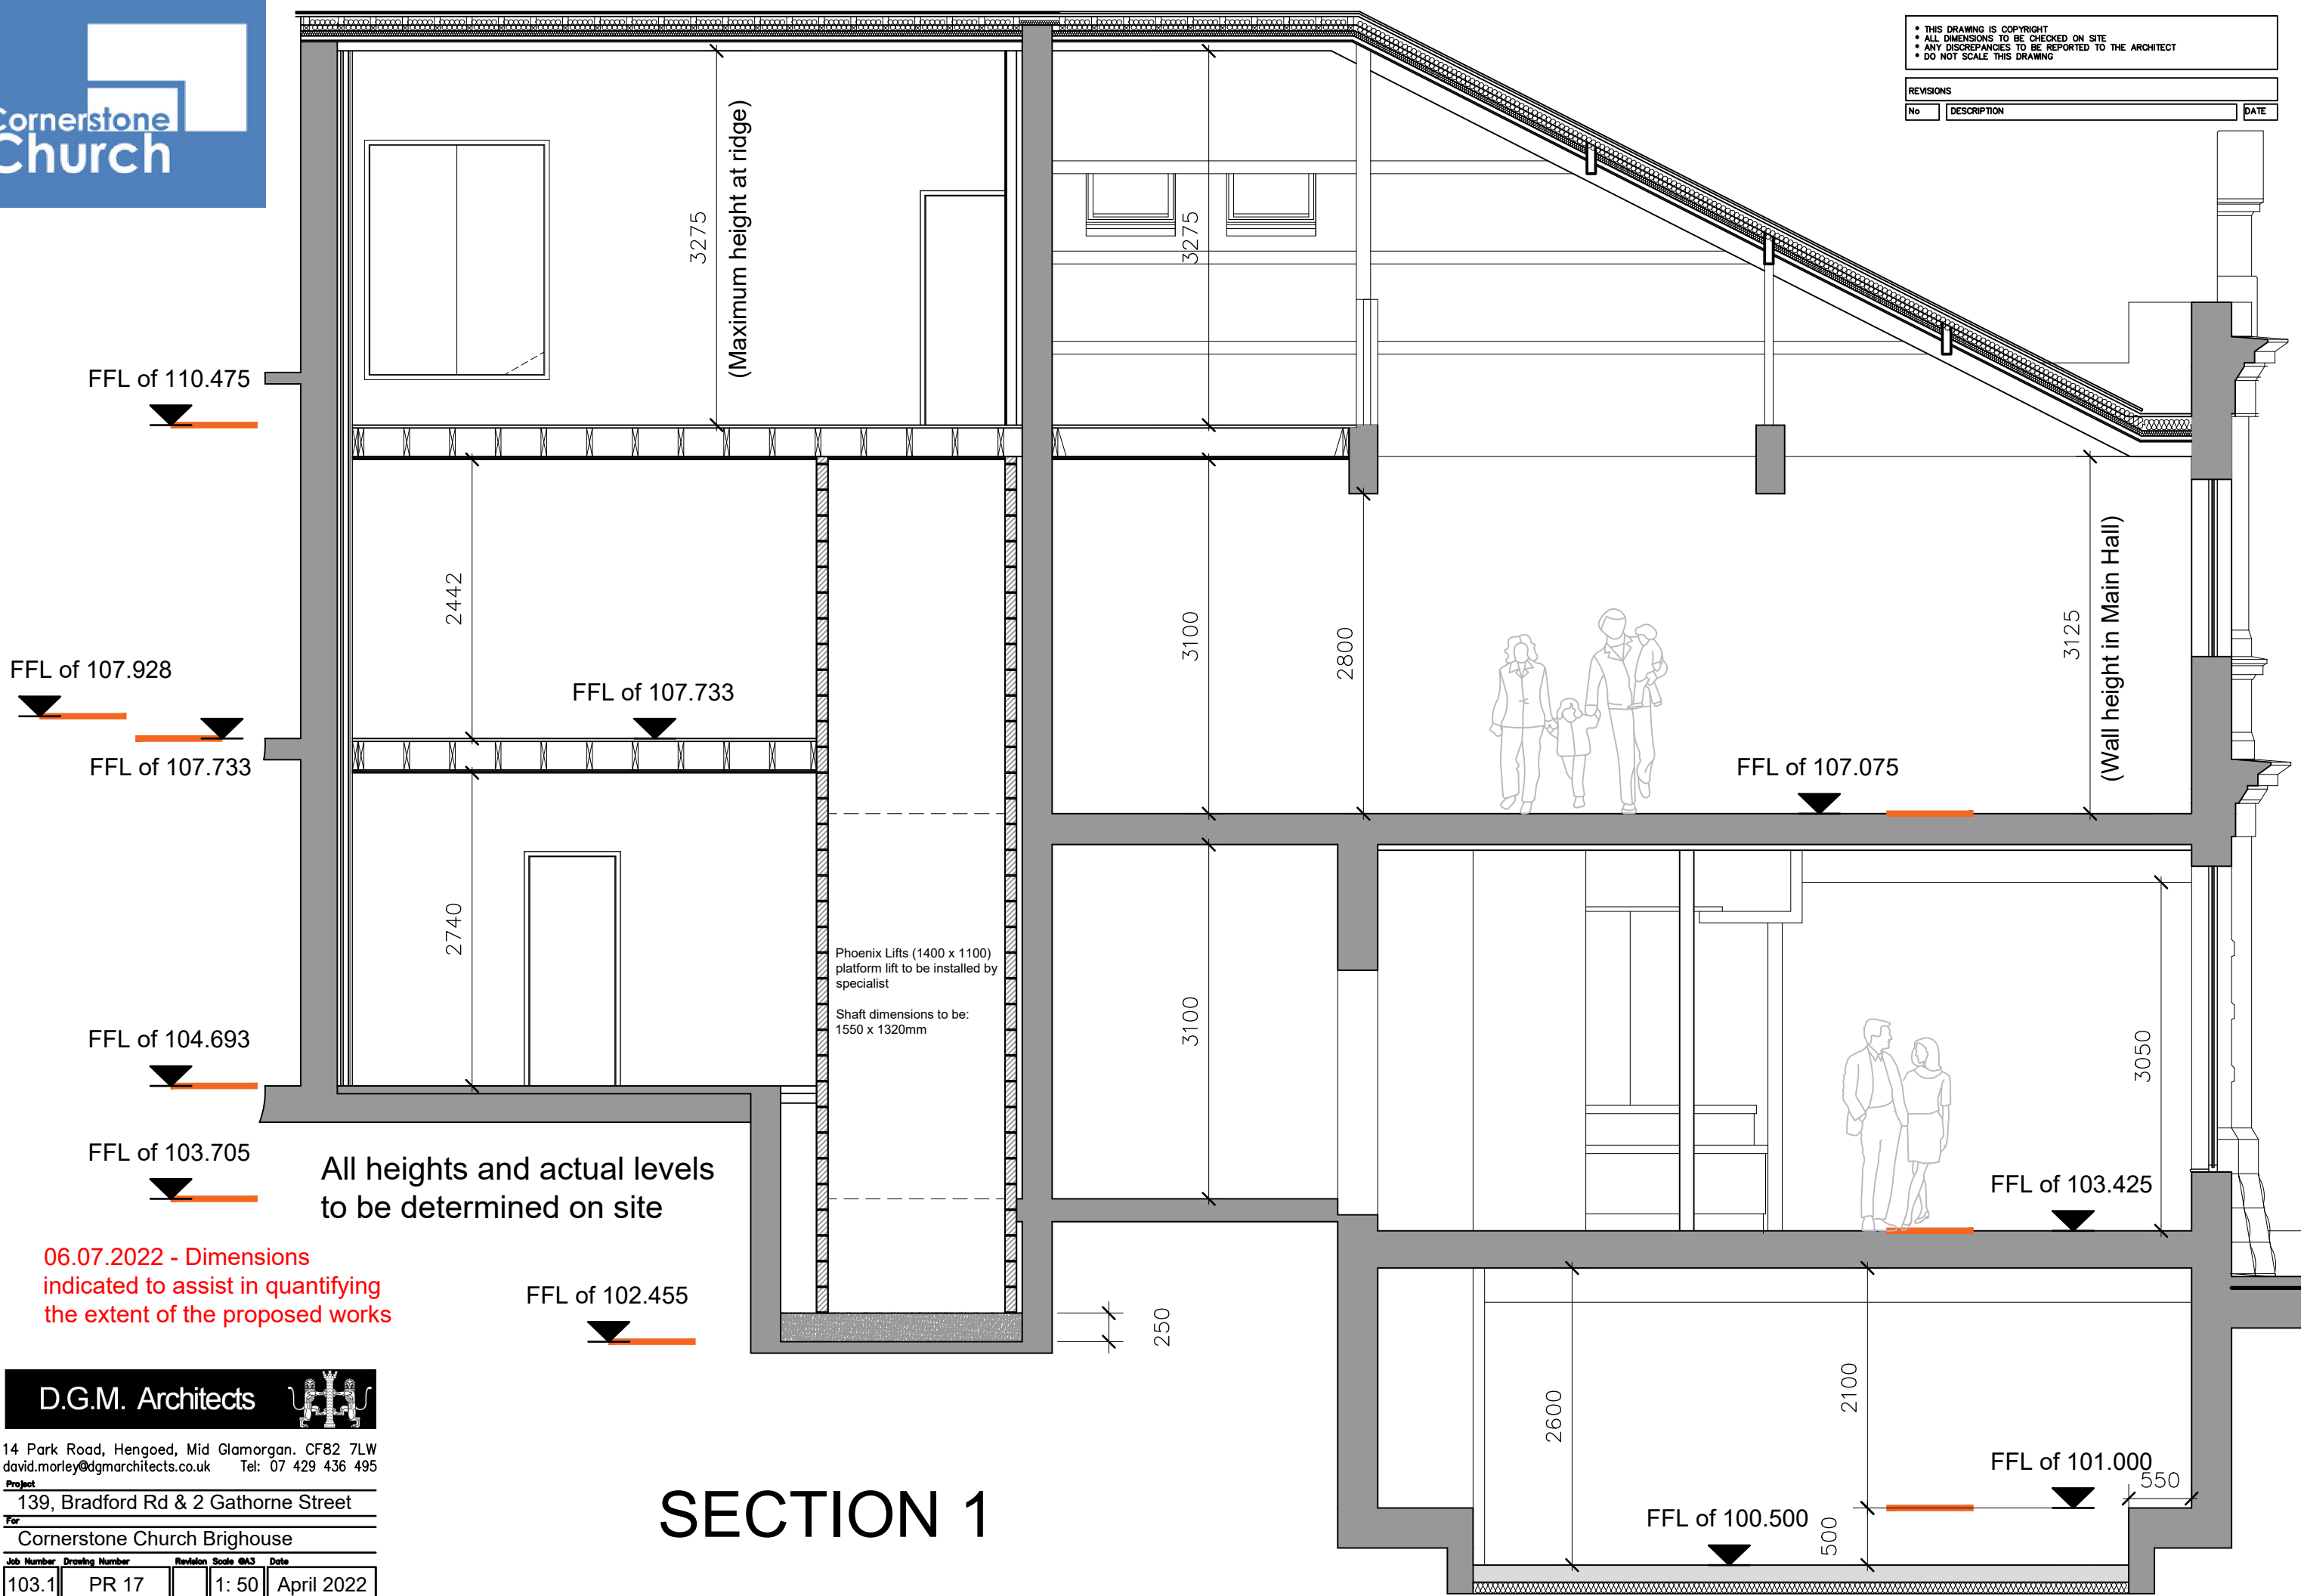

THIS DRAWING IS COPYRIGHT  
 ALL DIMENSIONS TO BE CHECKED ON SITE  
 ANY DISCREPANCIES TO BE REPORTED TO THE ARCHITECT  
 DO NOT SCALE THIS DRAWING

REVISIONS		
No	DESCRIPTION	DATE



06.07.2022 - Dimensions indicated to assist in quantifying the extent of the proposed works

**D.G.M. Architects**

14 Park Road, Hengoed, Mid Glamorgan. CF82 7LW  
 david.morley@dgmarchitects.co.uk Tel: 07 429 436 495

Project  
 139, Bradford Rd & 2 Gathorne Street  
 For  
 Cornerstone Church Brighthouse

Job Number	Drawing Number	Revision	Scale	©/A3	Date
103.1	PR 17		1: 50		April 2022

# SECTION 1